




HILO ELEVATION

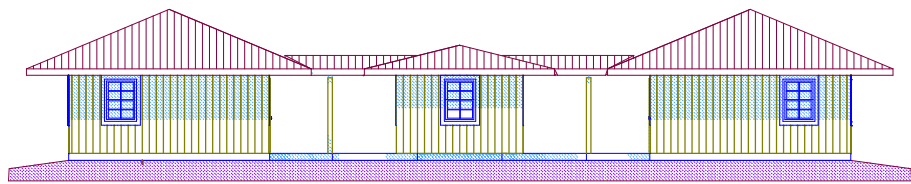

HONOKAA ELEVATION

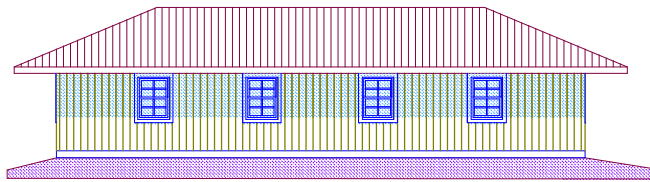

MAUKA & MAKAI ELEVATIONS

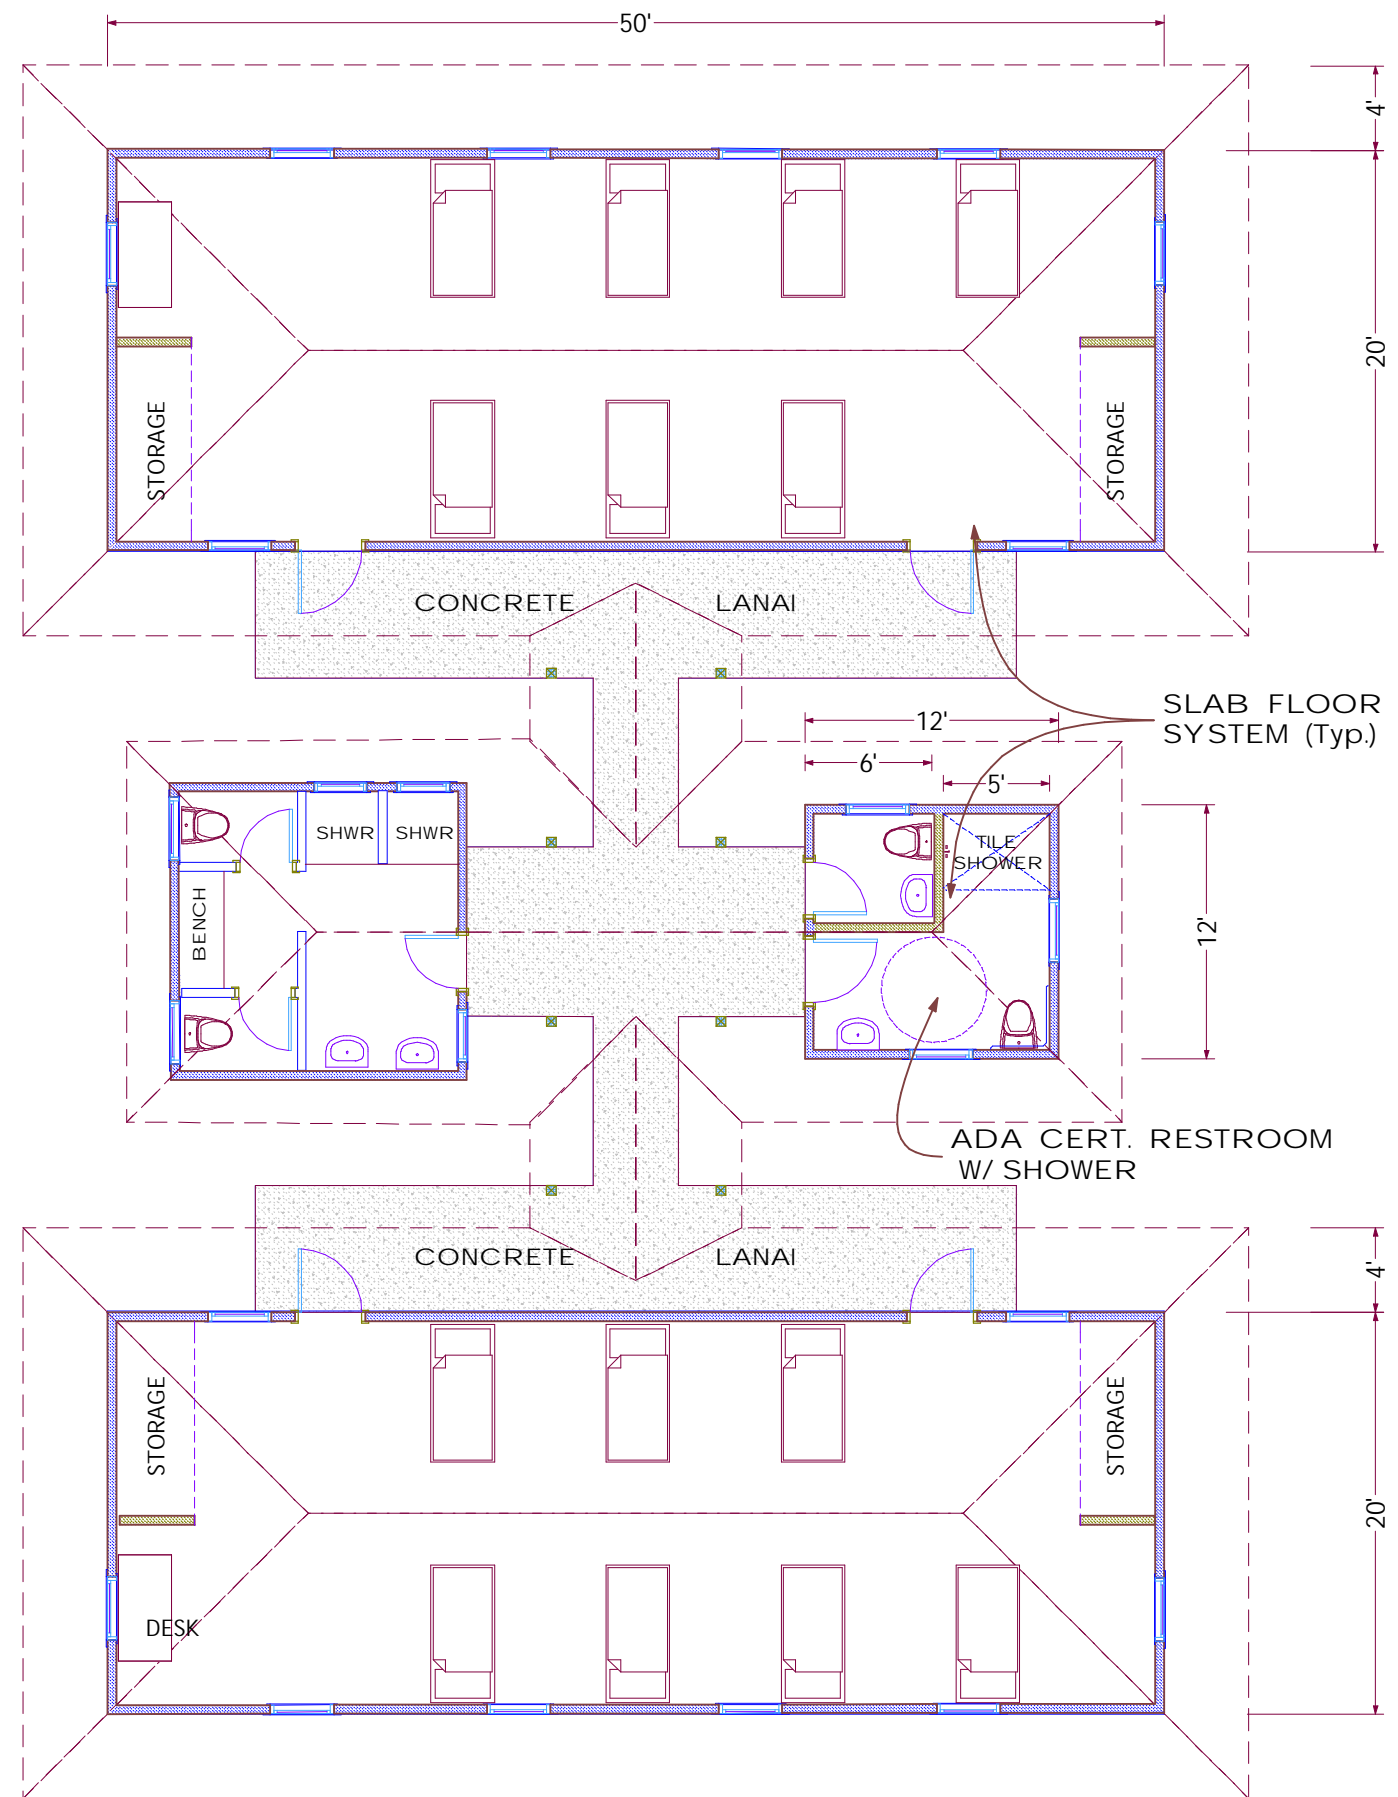

FLOOR PLAN

1/4" = 1'0" @ 24x36 page
 1/8" = 1'0" @ 11x17 page



HALE HAWAII DESIGN
 architecture - planning - development



Box 5044 Honokaa
 Hawaii 96727

Camp Mekokiko
 (2) 7 Bed Bunk Houses

Owner: Hawaii United
 Methodist Union

Contact #: 808 345 8000

Last Rev: Dec 15, 2005

Drawn By: McB

Bunk House Plan

A1