




HALE HAWAII DESIGN  
architecture - planning - development



P O Box 5044  
Honokaa, Hawaii, 96727

**ALL BUILDINGS ARE PROPOSED**  
(unless marked as existing)

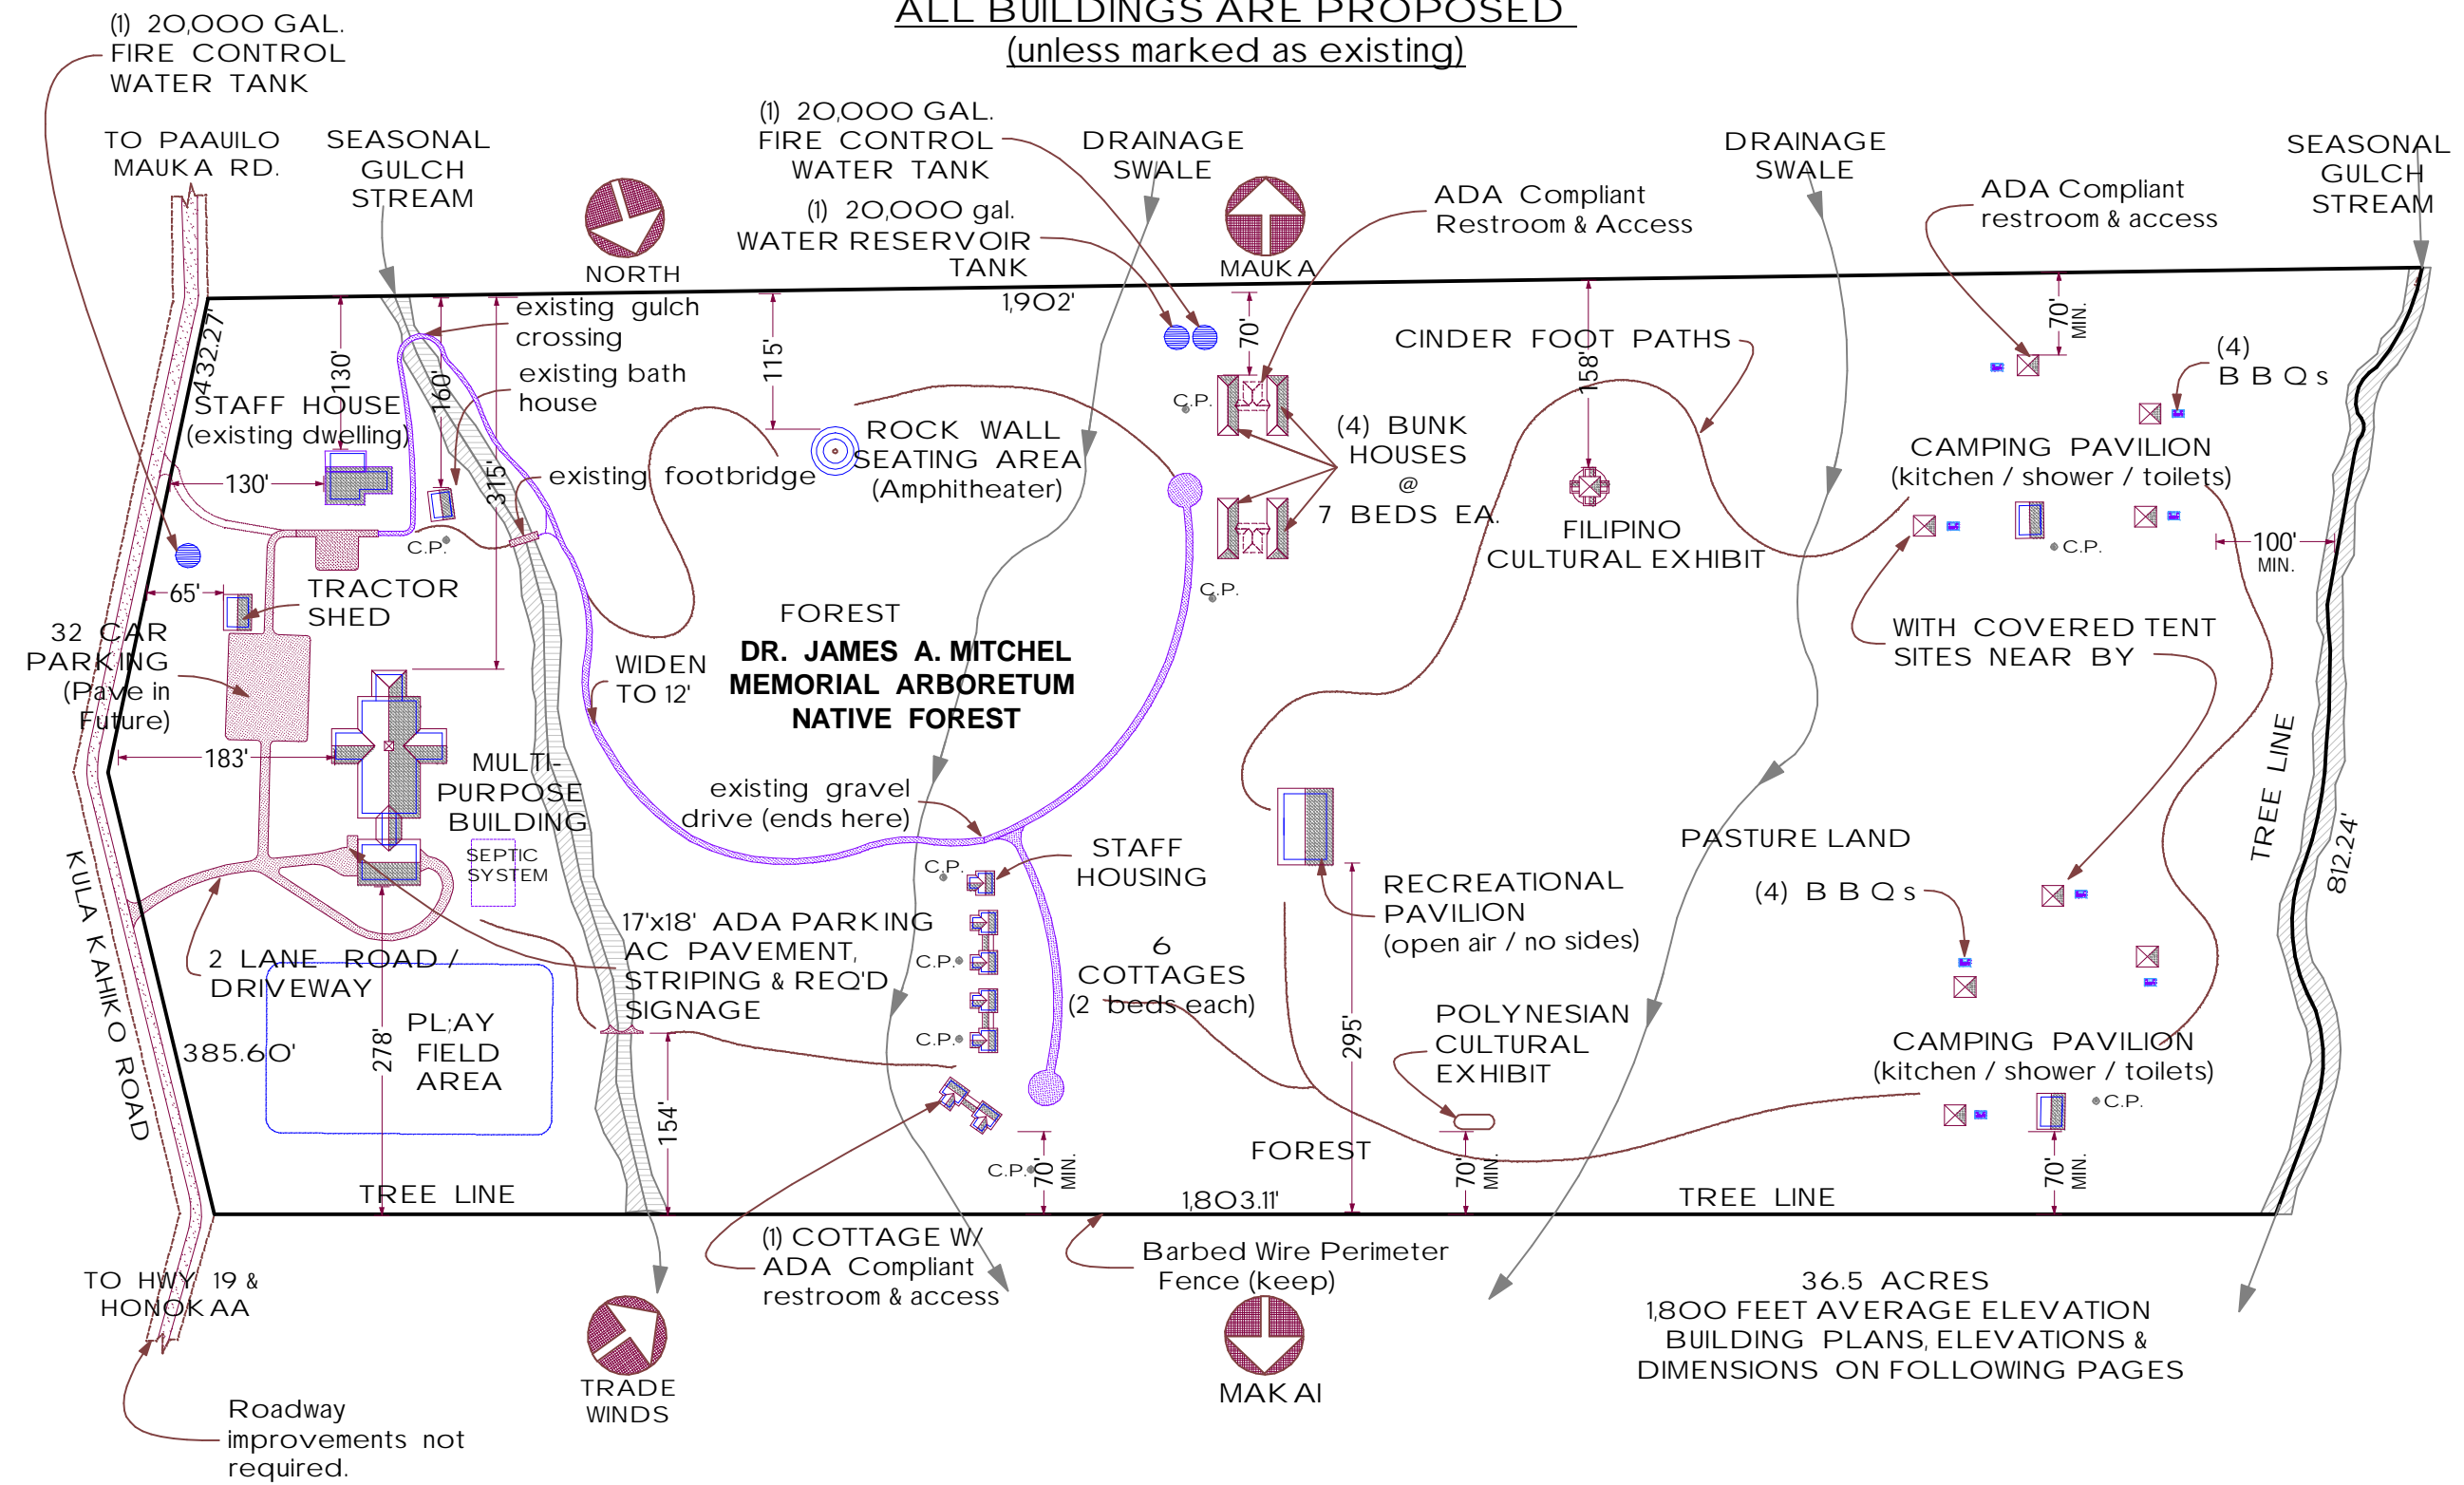

Camp Mekokiko  
Master Site Plan

Owner: Hawaii United Methodist Union

Contact #: 808 345 8000

Last Rev: Nov 15, 2005

Drawn By: McB

TMK (3) 4-4-11:15

Phases 1, 2 & 3

ALL NEW EXTERIOR LIGHTING TO BE TO CODE REQUIREMENTS

MASTER SITE PLAN

1" = 70' @ 24x36 page  
1" = 140' @ 11x17 page